
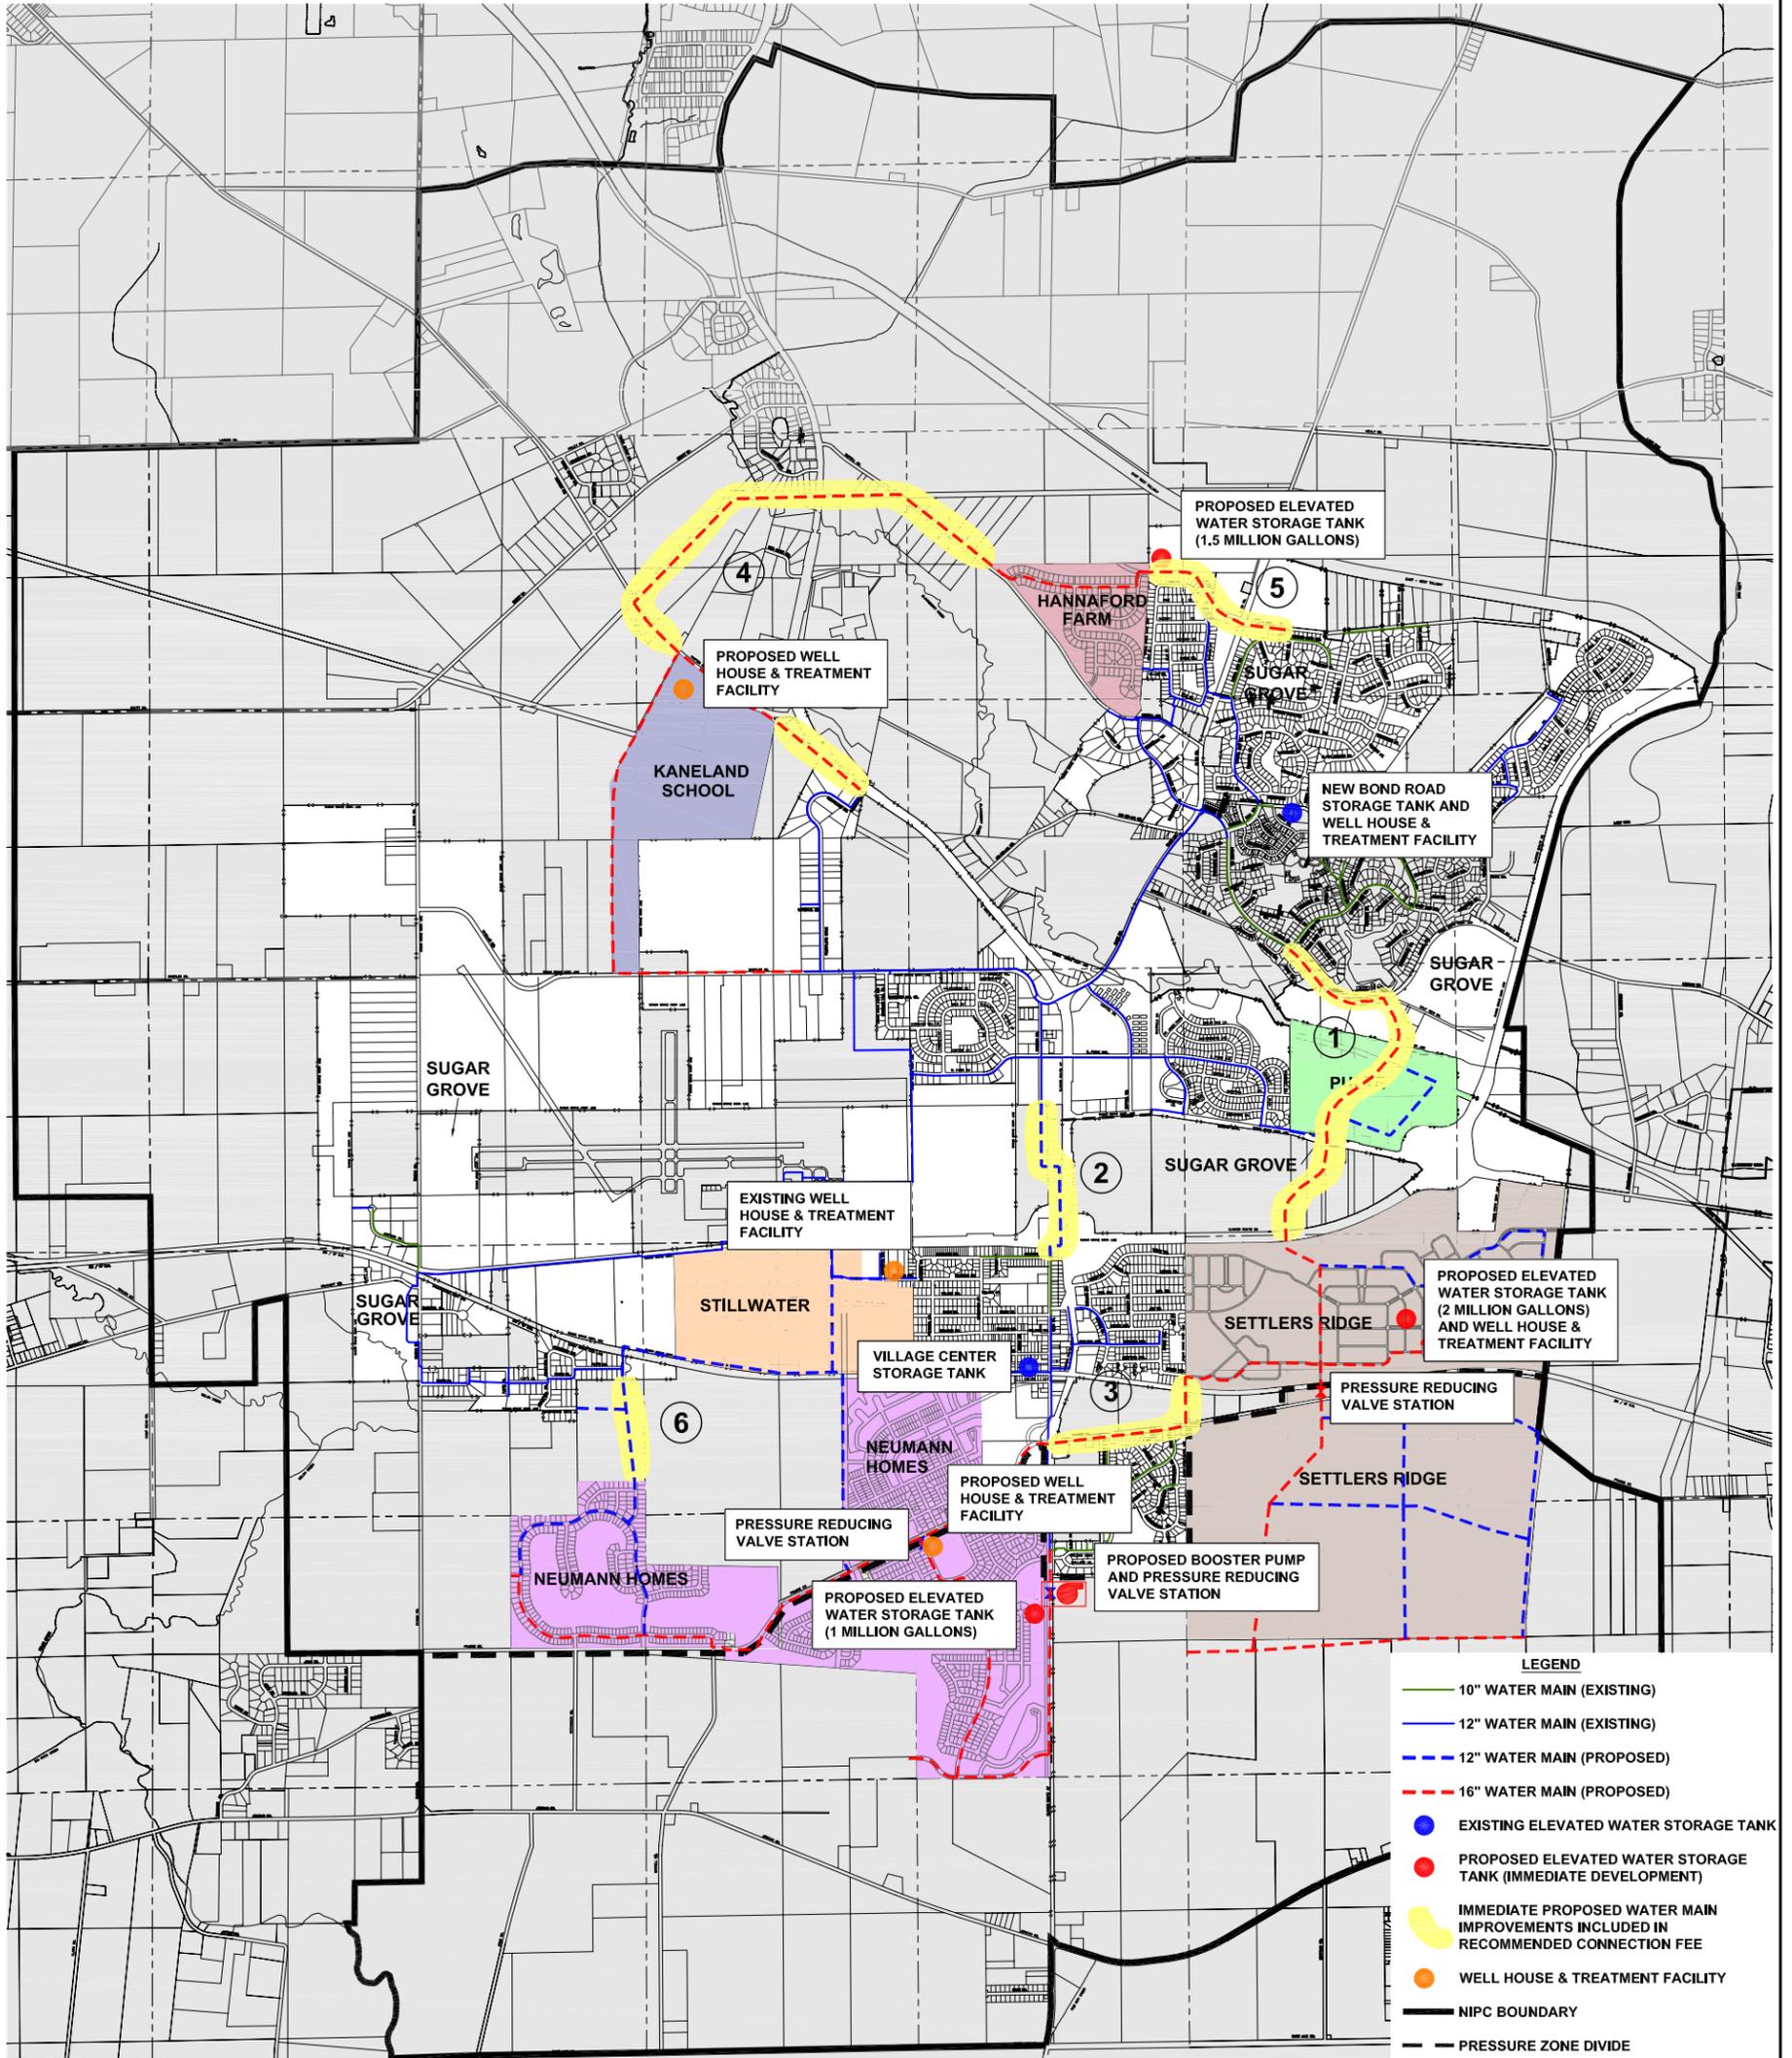


VILLAGE OF SUGAR GROVE WATER DISTRIBUTION SYSTEM

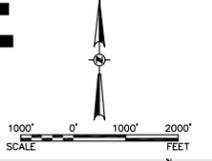

COPYRIGHT © 2004 ENGINEERING ENTERPRISES, INC.

Engineering Enterprises, Inc.
Consulting Engineers
52 Wheeler Road
Sugar Grove, Illinois 60554 630/466-9350

VILLAGE OF SUGAR GROVE
70 1st STREET
SUGAR GROVE, ILLINOIS 60554

NO.	DATE	REVISIONS

WATER WORKS SYSTEM
NEEDS ASSESSMENT

PROPOSED WATER DISTRIBUTION SYSTEM
(IMMEDIATE PROPOSED DEVELOPMENT)
VILLAGE OF SUGAR GROVE & PRESTBURY

DATE: JULY 2004
PROJ. NO.: SG0235
FILE NO.: SG040034
EXHIBIT F

H:\sdstproj\SG040034.dwg, WDS EXBT F (36), 8/31/2004 1:28:04 PM, Inolan