




# DUNKIN DONUTS SUGAR GROVE, IL

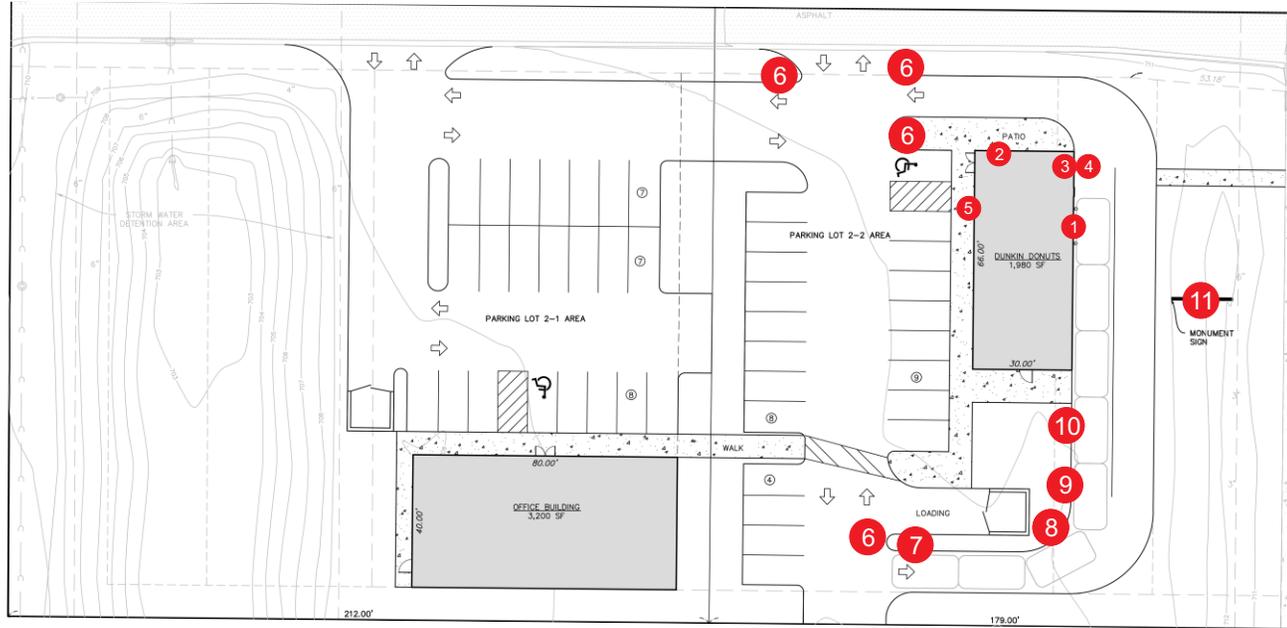

- |  |                           |
|--|---------------------------|
| 1 STANDARD 4'-3 3/4" X 2'-5 9/16" BLADE SIGN               | 6 1'1" X 2'6" DIRECTIONAL |
| 2 STANDARD 21" CLOUD SIGNS WITH CUP LOGO.                  | 7 VEHICLE HEIGHT DETECTOR |
| 3 15" STACKED CLOUD SIGN                                   | 8 ORDER HERE CANOPY       |
| 4 2'-1" X 5'-5 5/8" SINGLE FACE DRIVE THRU OVAL CLOUD SIGN | 9 MENU BOARD, NO SPEAKER  |
| 5 15" STACKED CLOUD SIGN                                   | 10 WAY-TO-PAY SIGN        |
|  | 11 MONUMENT SIGN          |

**NOTE:** Elevation drawings are for customer approval only, drawings are not to be used as any installation guide, all dimensions must be verified before installation.

Customer:  
**DUNKIN DONUTS**

Date:  
**07/08/16**

Prepared By:  
**PKE/SP**

Note: Color output may not be exact when viewing or printing this drawing. All colors used are PMS or the closest CMYK equivalent. If these colors are incorrect, please provide the correct PMS match and a revision to this drawing will be made.

Location:  
**SUGAR GROVE, IL**

File Name:  
**149024 - R1 - SUGAR GROVE, IL**



Eng:  
-

**persona**  
SIGNS | LIGHTING | IMAGE


DISTRIBUTED BY SIGN UP COMPANY  
700 21st Street Southwest  
PO Box 210  
Watertown, SD 57201-0210  
1.800.843.9888 • www.personasigns.com

North Elevation


SCALE: 1/8" = 1'-0"

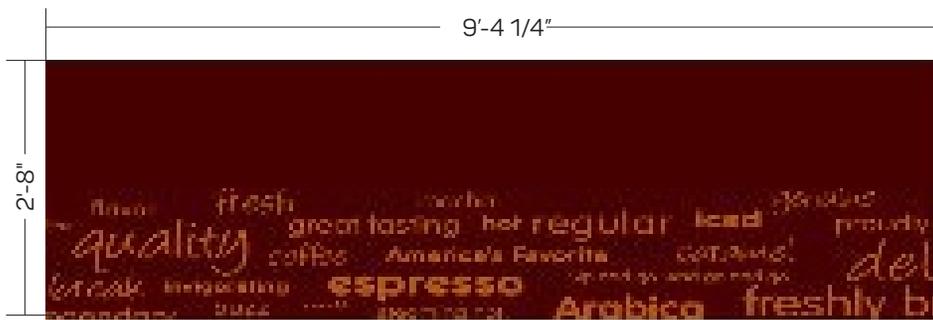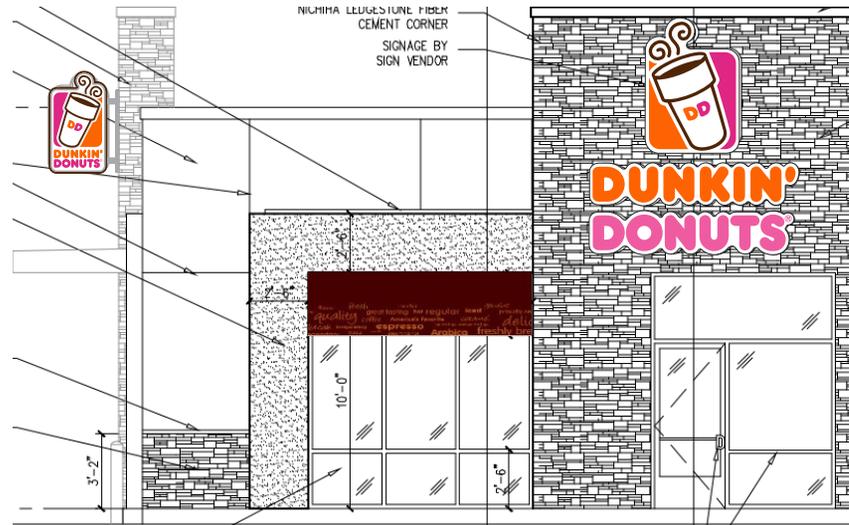

WALL SIGN DETAIL  
SCALE: 1/2" = 1'-0"

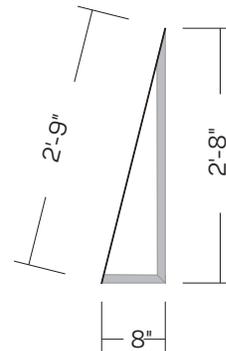

BLADE AWNING PROFILES  
SCALE: 1/2" = 1'-0"

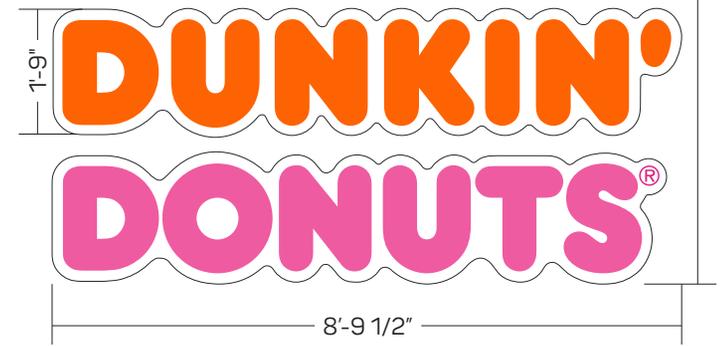

WALL SIGN DETAIL  
SCALE: 3/8" = 1'-0"

Customer:  
**DUNKIN DONUTS**

Date:  
**07/05/16**

Prepared By:  
**PKE**

**Note:** Color output may not be exact when viewing or printing this drawing. All colors used are PMS or the closest CMYK equivalent. If these colors are incorrect, please provide the correct PMS match and a revision to this drawing will be made.

Location:  
**SUGAR GROVE, IL**

File Name:  
**149024 - R1 - SUGAR GROVE, IL**



Eng:  
-

**persona**  
SIGNS | LIGHTING | IMAGE


DISTRIBUTED BY SIGN UP COMPANY  
700 21st Street Southwest  
PO Box 210  
Watertown, SD 57201-0210  
1.800.843.9888 • www.personasigns.com

NON DT **West Elevation**


SCALE: 1/8" = 1'-0"

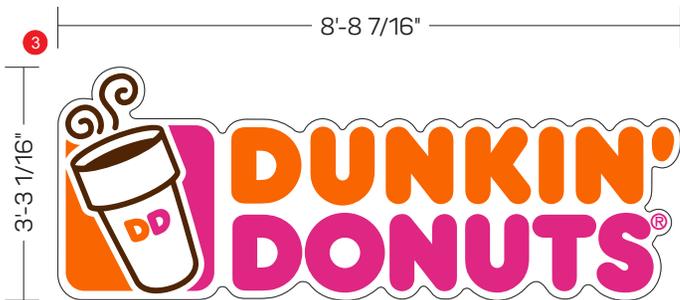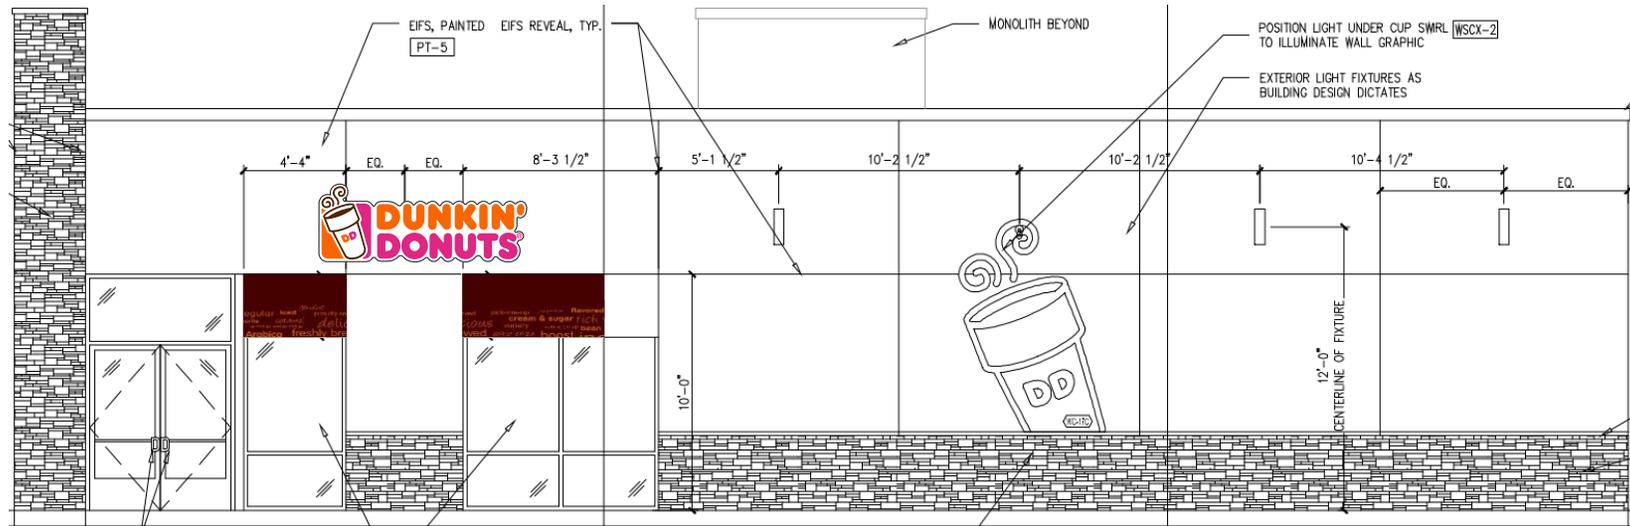

WALL SIGN DETAIL  
SCALE: 3/8" = 1'-0"

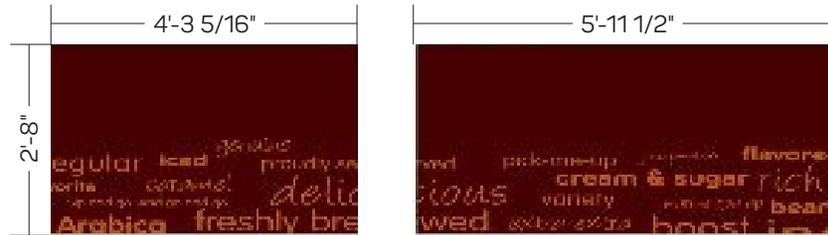

AWNING DETAIL  
SCALE: 3/8" = 1'-0"

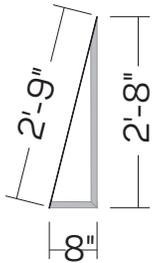


BLADE AWNING PROFILES  
SCALE: 3/8" = 1'-0"


Customer: <b>DUNKIN DONUTS</b>	Date: <b>07/05/16</b>	Prepared By: <b>PKE</b>	<p><b>Note:</b> Color output may not be exact when viewing or printing this drawing. All colors used are PMS or the closest CMYK equivalent. If these colors are incorrect, please provide the correct PMS match and a revision to this drawing will be made.</p>	 <p><b>personna</b> SIGNS   LIGHTING   IMAGE</p>	<p>DISTRIBUTED BY SIGN UP COMPANY 700 21st Street Southwest PO Box 210 Watertown, SD 57201-0210 1.800.843.9888 • www.personasigns.com</p>
Location: <b>SUGAR GROVE, IL</b>	File Name: <b>149024 - R1 - SUGAR GROVE, IL</b>	Eng: -			

DT East Elevation

SCALE: 1/8" = 1'-0"

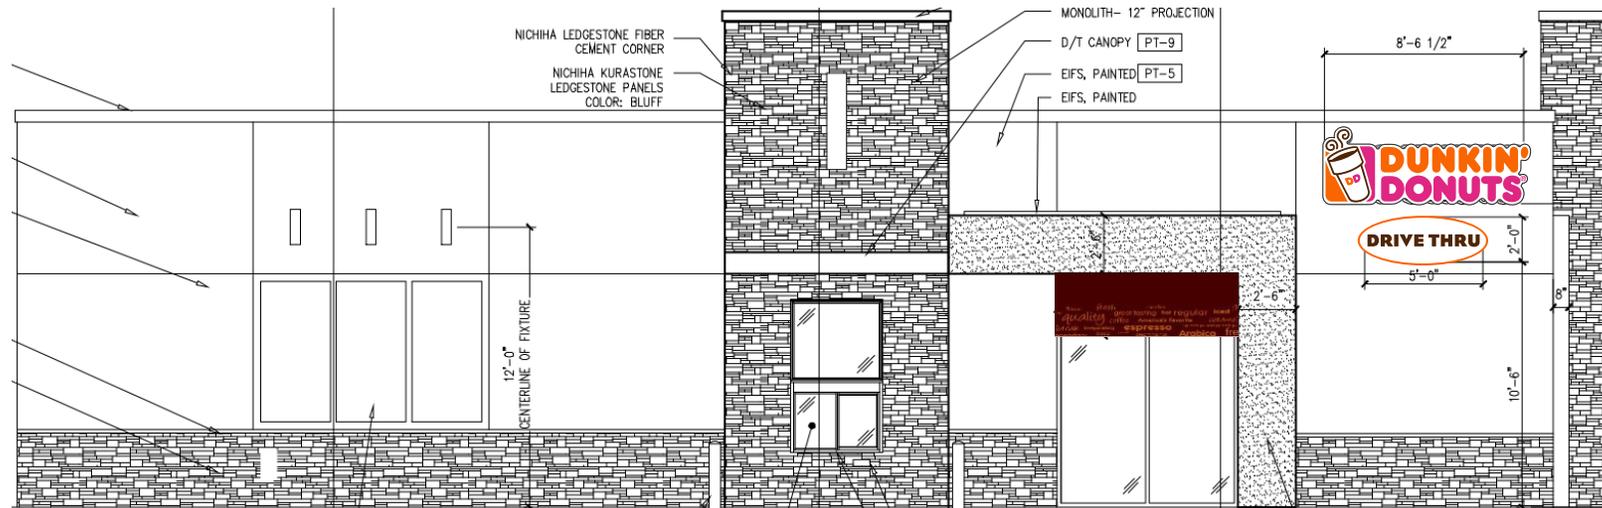

AWNING DETAIL  
SCALE: 3/8" = 1'-0"

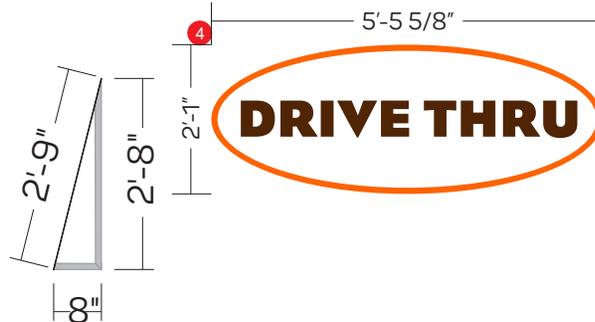

BLADE AWNING PROFILES  
SCALE: 3/8" = 1'-0"




WALL SIGN DETAIL  
SCALE: 3/8" = 1'-0"



WALL SIGN DETAIL  
SCALE: 3/8" = 1'-0"

Customer: <b>DUNKIN DONUTS</b>	Date: <b>07/05/16</b>	Prepared By: <b>PKE</b>	<p>Note: Color output may not be exact when viewing or printing this drawing. All colors used are PMS or the closest CMYK equivalent. If these colors are incorrect, please provide the correct PMS match and a revision to this drawing will be made.</p>	 <p><b>persona</b> SIGNS   LIGHTING   IMAGE</p>	<p>DISTRIBUTED BY SIGN UP COMPANY 700 21st Street Southwest PO Box 210 Watertown, SD 57201-0210 1.800.843.9888 • www.personasigns.com</p>
Location: <b>SUGAR GROVE, IL</b>	File Name: <b>149024 - R1 - SUGAR GROVE, IL</b>	Eng: -			

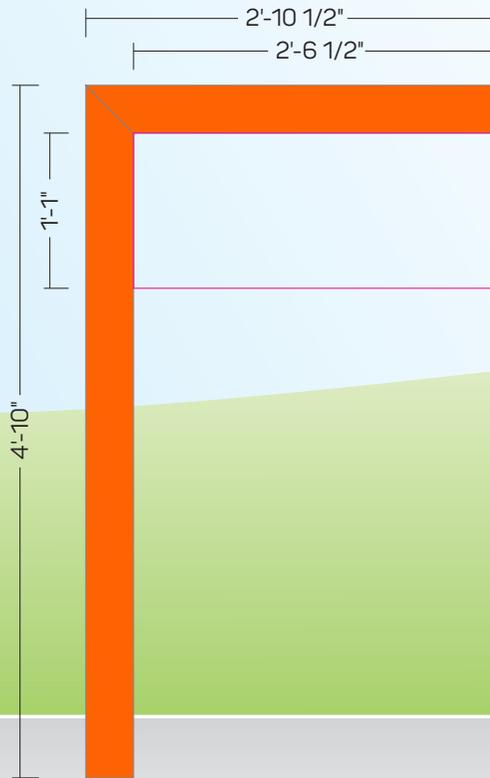

SIDE B:




DIRECTIONAL SIGN  
SCALE: 3/4" = 1'-0"

- ADD THIS NOTE IF NECESSARY; IF FACES ARE KNOWN, GET OTHER FACE OPTIONS FROM ART FILE

NOTE: EXACT COPY TBD

Customer: <b>DUNKIN DONUTS</b>	Date: <b>07/05/16</b>	Prepared By: <b>PKE</b>	<small>Note: Color output may not be exact when viewing or printing this drawing. All colors used are PMS or the closest CMYK equivalent. If these colors are incorrect, please provide the correct PMS match and a revision to this drawing will be made.</small>	 <b>SIGNS   LIGHTING   IMAGE</b>	<b>DISTRIBUTED BY SIGN UP COMPANY</b> 700 21st Street Southwest PO Box 210 Watertown, SD 57201-0210 1.800.843.9888 • www.personasigns.com
Location: <b>SUGAR GROVE, IL</b>	File Name: <b>149024 - R1 - SUGAR GROVE, IL</b>		Eng: -		

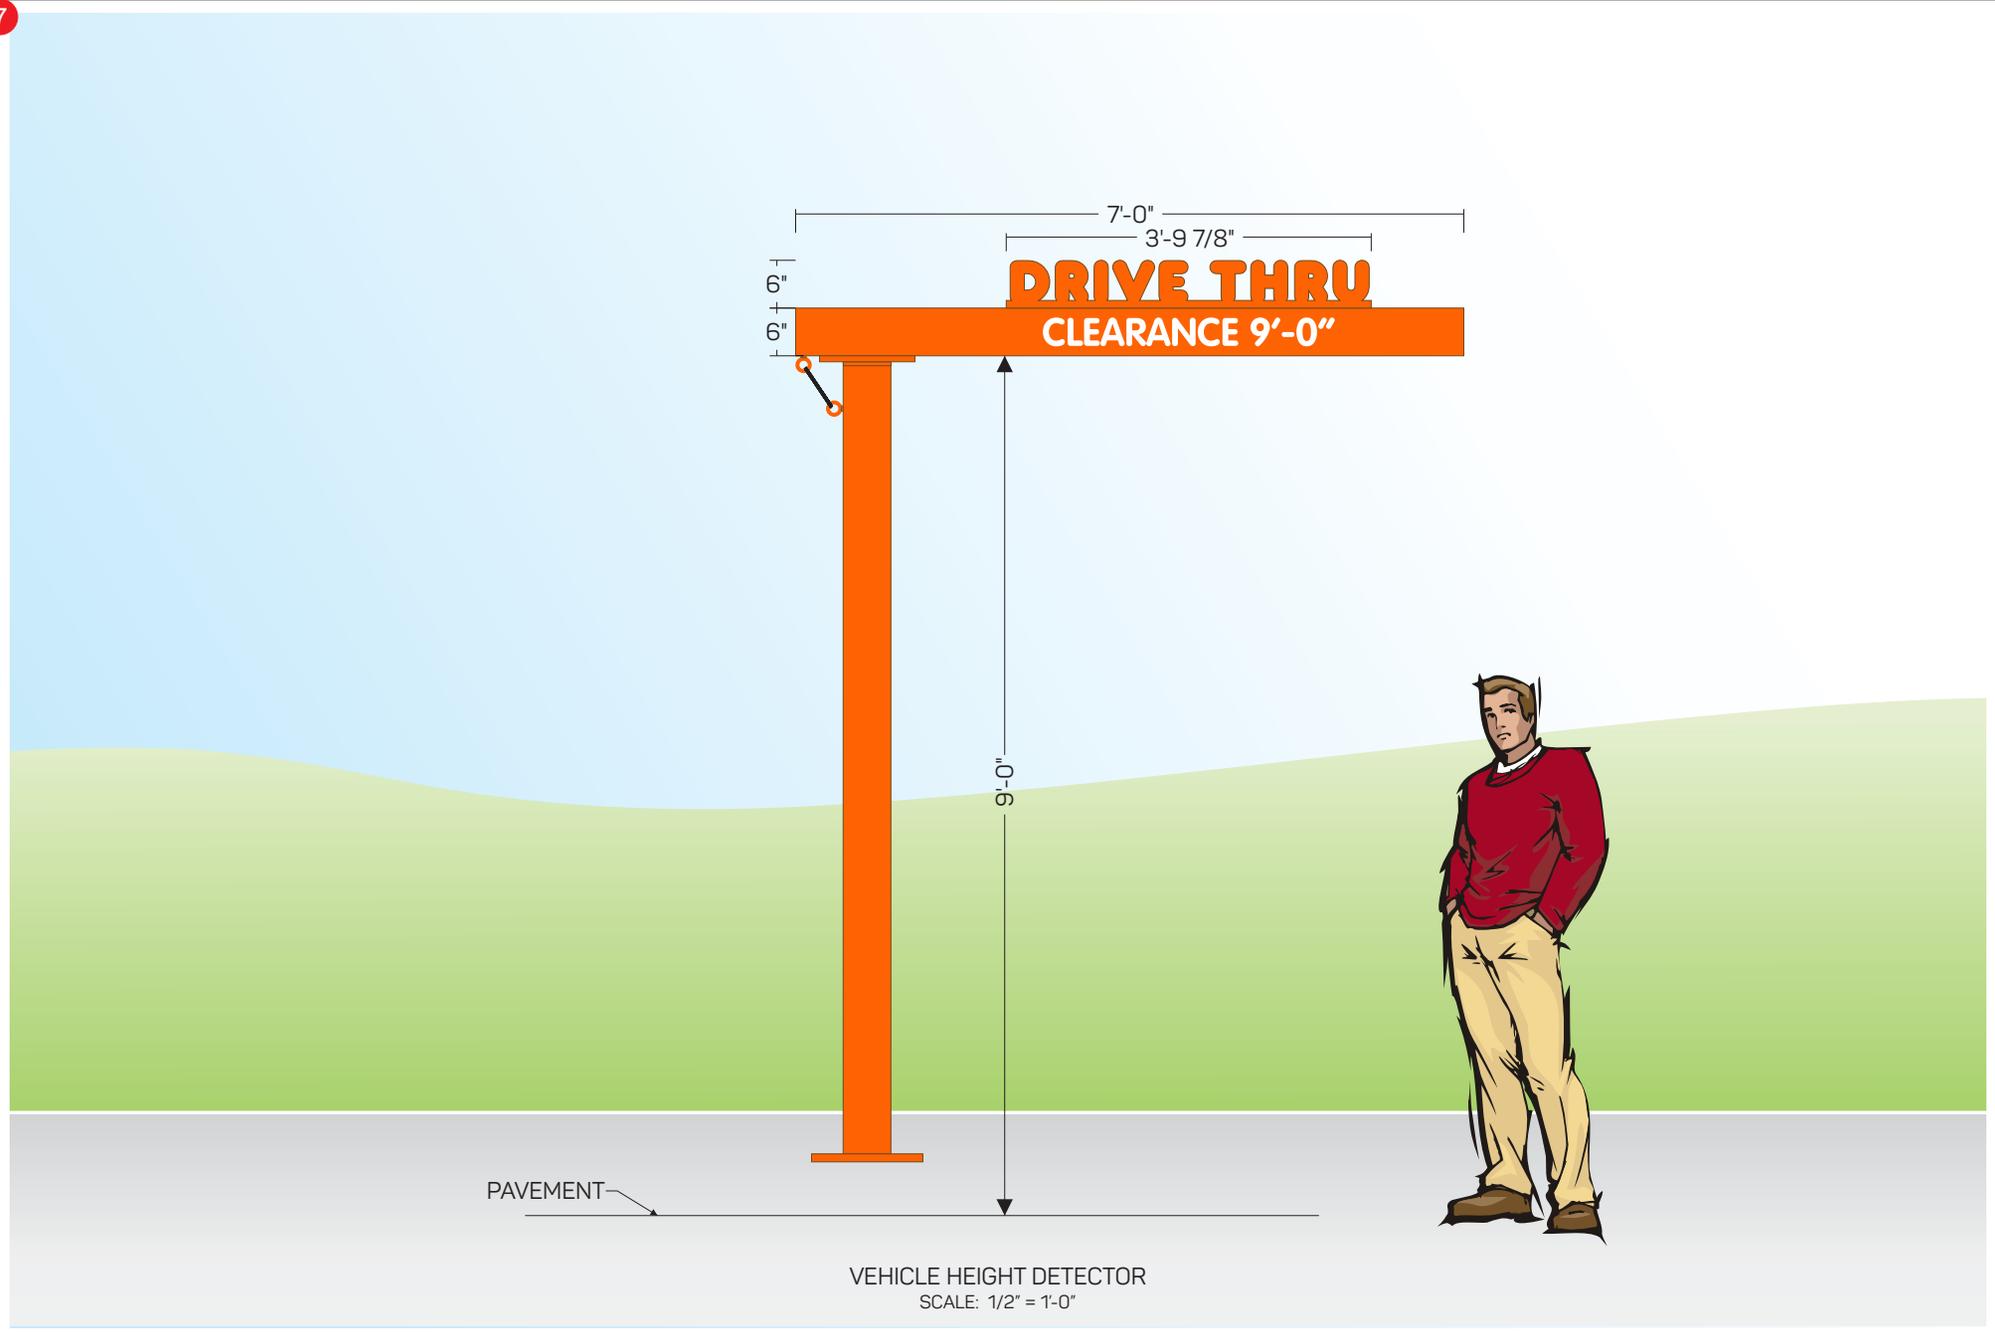

Customer:  
**DUNKIN DONUTS**

Location:  
**SUGAR GROVE, IL**

Date:  
**07/05/16**

File Name:  
**149024 - R1 - SUGAR GROVE, IL**


Prepared By:  
**PKE**

*Note:* Color output may not be exact when viewing or printing this drawing. All colors used are PMS or the closest CMYK equivalent. If these colors are incorrect, please provide the correct PMS match and a revision to this drawing will be made.

Eng:  
-

**persona**  
SIGNS | LIGHTING | IMAGE

DISTRIBUTED BY SIGN UP COMPANY  
700 21st Street Southwest  
PO Box 210  
Watertown, SD 57201-0210  
1.800.843.9888 • www.personasigns.com

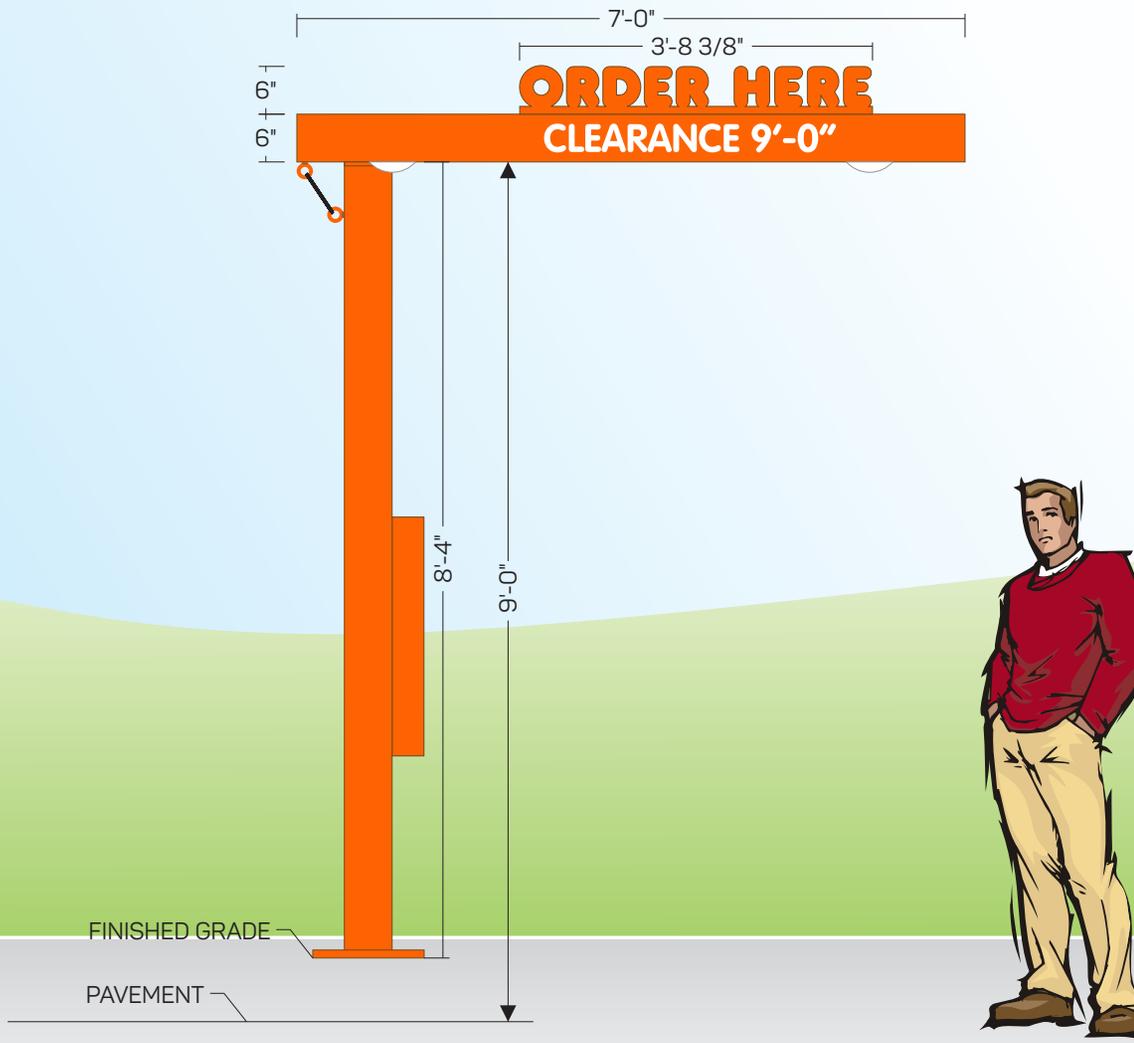

ORDER HERE CANOPY W/ SPEAKER BOX DETAIL  
SCALE: 1/2" = 1'-0"

Customer: <b>DUNKIN DONUTS</b>	Date: <b>07/08/16</b>	Prepared By: <b>PKE/SP</b>	Note: Color output may not be exact when viewing or printing this drawing. All colors used are PMS or the closest CMYK equivalent. If these colors are incorrect, please provide the correct PMS match and a revision to this drawing will be made.	 <p><b>persona</b> SIGNS   LIGHTING   IMAGE</p>	DISTRIBUTED BY SIGN UP COMPANY 700 21st Street Southwest PO Box 210 Watertown, SD 57201-0210 1.800.843.9888 • www.personasigns.com
Location: <b>SUGAR GROVE, IL</b>	File Name: <b>149024 - R1 - SUGAR GROVE, IL</b>	Eng: -			

6'-2 1/4"

5'-2"

7'-2"

2'-0"

Large extender gel provided by others

Mini extender gel provided by others

### GETS YOU RUNNING

1  0.00 Two Donuts & Coffee	2  0.00 Muffin & Coffee	3  0.00 Bagel w/ Cream Cheese & Coffee
4  0.00 Cinnamon Egg & Cheese & Coffee	Medium Coffee Combos  Make it a large for... Make it an extra large for...	5  0.00 Bacon Egg & Cheese & Coffee
6  0.00 Turkey Sausage & Veggie	7  0.00 Ham Egg & Cheese	#8 LTO

#### ANYTIME BREAKFAST

**BREAKFAST SANDWICH** Choose from Ham, Bacon or Sausage

CLASSIC Egg & Cheese 0.00  
With Ham, Bacon or Sausage 0.00

EGG WHITE OMELET Turkey Sausage or Veggie 0.00  
With Ham, Bacon or Sausage 0.00

WAKE-UP WRAPS Egg & Cheese Wrap 0.00  
With Ham, Bacon or Sausage 0.00

DONUTS		BAGELS	
Single 0.00	Single 0.00	Single 0.00	Single 0.00
1/2 Dozen 0.00	1/2 Dozen w/cream cheese 0.00	1/2 Dozen 0.00	1/2 Dozen 0.00

MUFFINS Single 0.00

MUNCHKINS\* 25 Count 0.00

#### COFFEE

COFFEE Sm Med Lg X-Lg 0.00 0.00 0.00 0.00

ICED 0.00 0.00 0.00 0.00

Flavors: Hazelnut, French Vanilla and more

Add a Turbo Shot\* of Espresso to any Beverage 0.00

LATTE 0.00 0.00 0.00 0.00

ICED 0.00 0.00 0.00 0.00

Espresso with Milk

Available in Caramel or Mocha Swirl

LATTE LITE 0.00 0.00 0.00 0.00

ICED 0.00 0.00 0.00 0.00

Espresso, Skim Milk & Splenda

VANILLA CHAI 0.00

CAPPUCCINO 0.00 0.00 0.00 0.00

Espresso with Foamed Milk

BOX O' JOE® 0.00 0.00

### KEEPS YOU RUNNING

#### Combos

Start with a Small Hot Tea or Iced Coffee

REGIONAL

REGIONAL

REGIONAL

REGIONAL

REGIONAL

#### ANYTIME EATING

**FLATBREAD SANDWICHES**

Turkey, Cheddar & Bacon + Ham & Cheese 0.00

HASH BROWN 0.00

BAGEL TWIST 0.00

BROWNIE 0.00

APPLE PIE 0.00

COFFEE ROLL 0.00

COOKIE 0.00

CROISSANT 0.00

ENGLISH MUFFIN 0.00

FANCY 0.00

FRENCH ROLL 0.00

#### BEVERAGES

COOLATTA\* Sm Med Lg 0.00 0.00 0.00 0.00

Frozen, Blended Drink

Strawberry + Tropicana® Orange + Original Coffee  
Vanilla Bean

ICED TEA 0.00 0.00 0.00 0.00

Raspberry + Peach + Original  
Sweetened or Unsweetened

Sm Med Lg X-Lg

HOT CHOCOLATE 0.00 0.00 0.00 0.00 0.00

Regular + White Hot Chocolate

DUNKACINO® 0.00 0.00 0.00 0.00 0.00

HOT TEA 0.00 0.00 0.00 0.00 0.00


SODA, WATER, MILK, JUICE Available upon request

Large extender gel provided by others

Mini extender gel provided by others


MENU BOARD / NO SPEAKER  
SCALE: 3/4" = 1'-0"

Customer: <b>DUNKIN DONUTS</b>	Date: <b>07/05/16</b>	Prepared By: <b>PKE</b>	<p><b>Note:</b> Color output may not be exact when viewing or printing this drawing. All colors used are PMS or the closest CMYK equivalent. If these colors are incorrect, please provide the correct PMS match and a revision to this drawing will be made.</p>	
Location: <b>SUGAR GROVE, IL</b>	File Name: <b>149024 - R1 - SUGAR GROVE, IL</b>		Eng: -	<p><b>personna</b> SIGNS   LIGHTING   IMAGE</p> <p>DISTRIBUTED BY SIGN UP COMPANY 700 21st Street Southwest PO Box 210 Watertown, SD 57201-0210 1.800.843.9888 • www.personasigns.com</p>

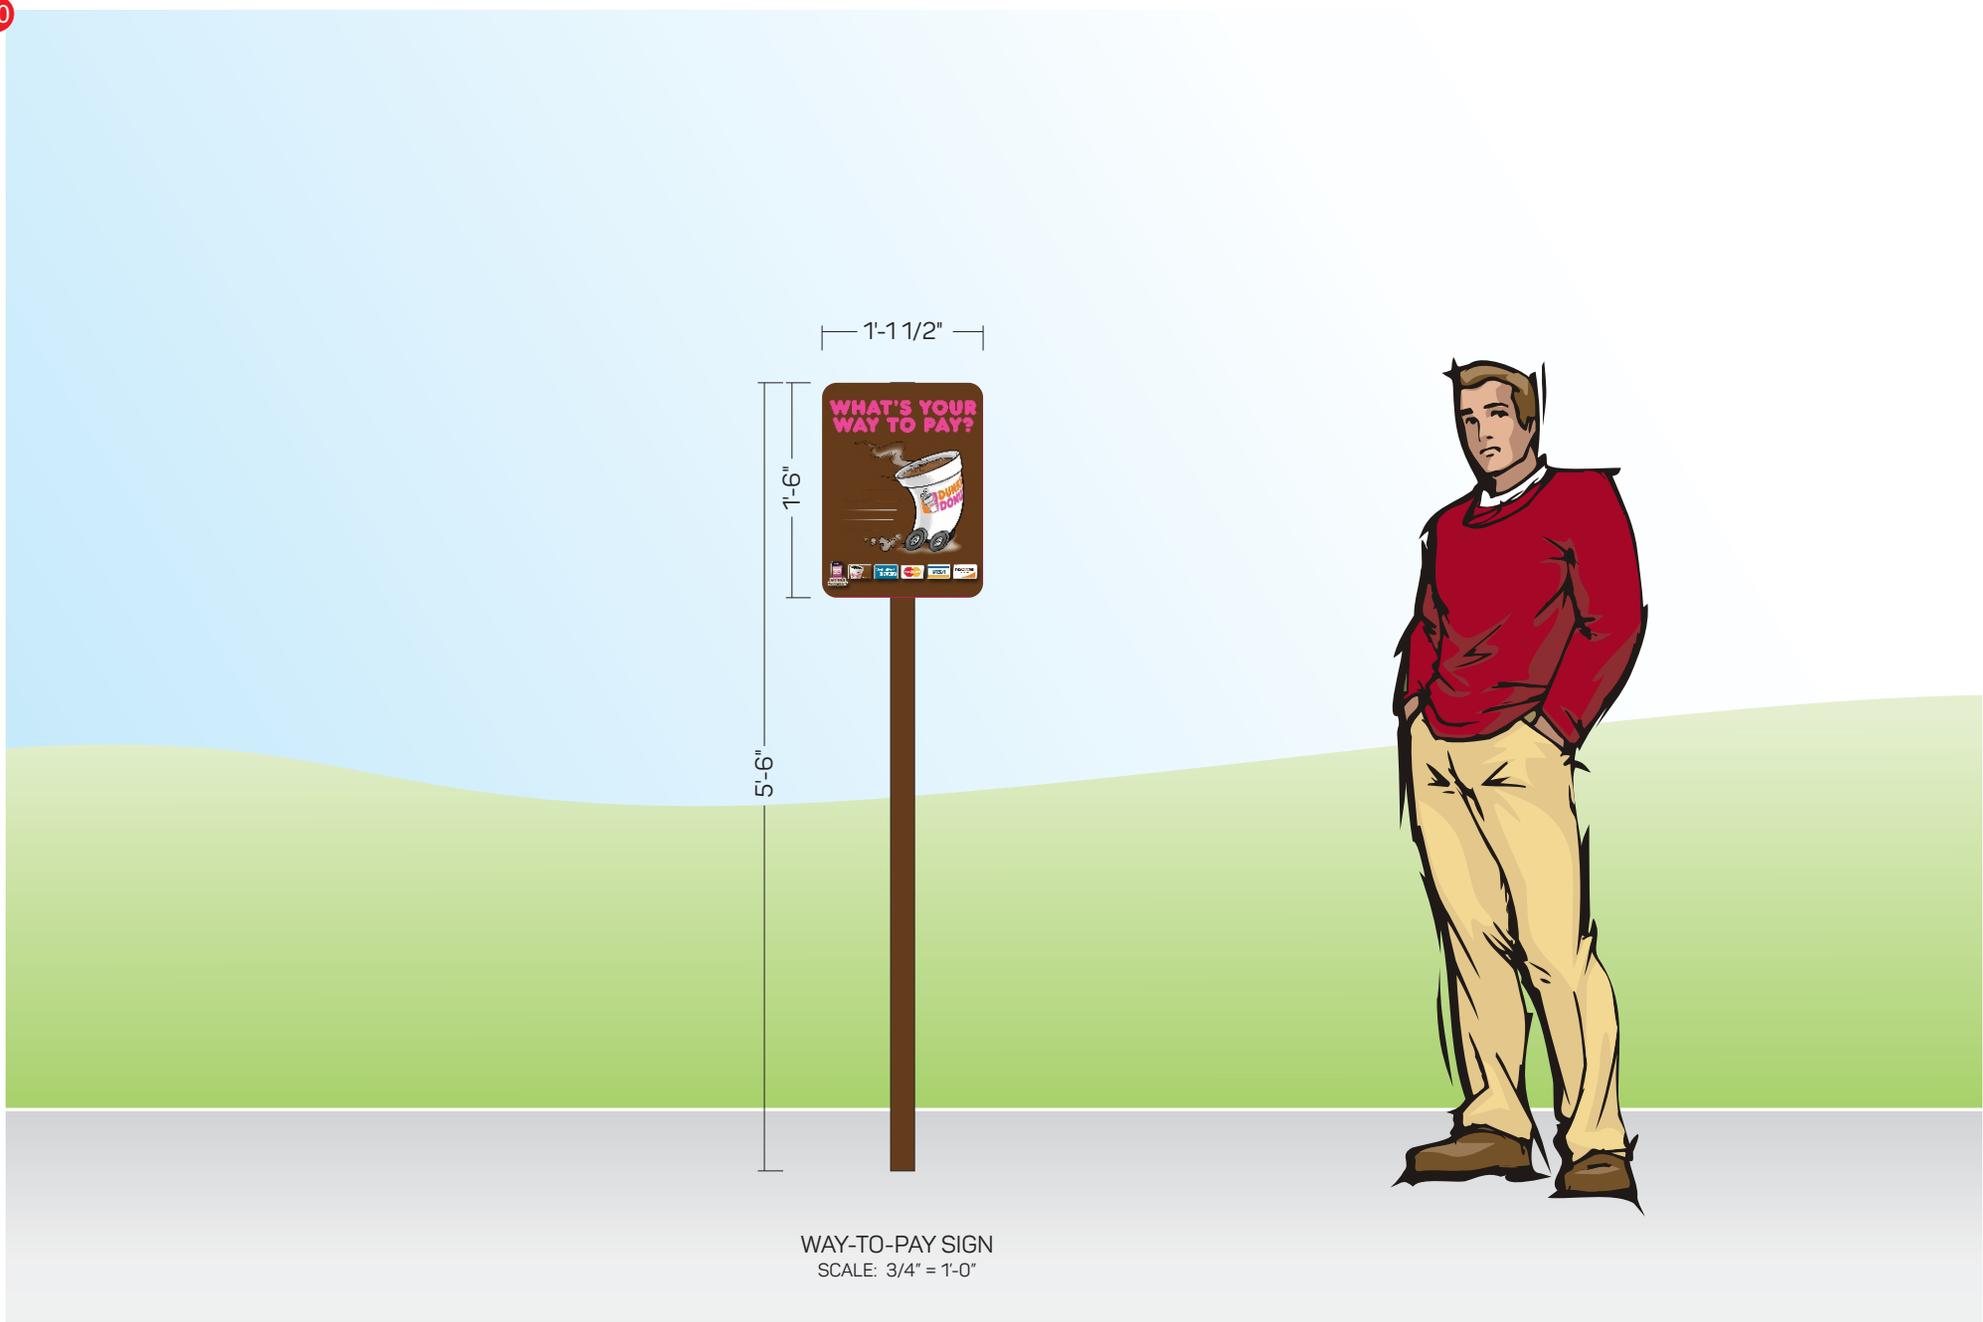

WAY-TO-PAY SIGN  
SCALE: 3/4" = 1'-0"

Customer: <b>DUNKIN DONUTS</b>	Date: <b>07/05/16</b>	Prepared By: <b>PKE</b>	<p><small>Note: Color output may not be exact when viewing or printing this drawing. All colors used are PMS or the closest CMYK equivalent. If these colors are incorrect, please provide the correct PMS match and a revision to this drawing will be made.</small></p>	 <p><b>persona</b> SIGNS   LIGHTING   IMAGE</p>	<p><b>DISTRIBUTED BY SIGN UP COMPANY</b> 700 21st Street Southwest PO Box 210 Watertown, SD 57201-0210 1.800.843.9888 • www.personasigns.com</p>
Location: <b>SUGAR GROVE, IL</b>	File Name: <b>149024 - R1 - SUGAR GROVE, IL</b>		Eng: -		

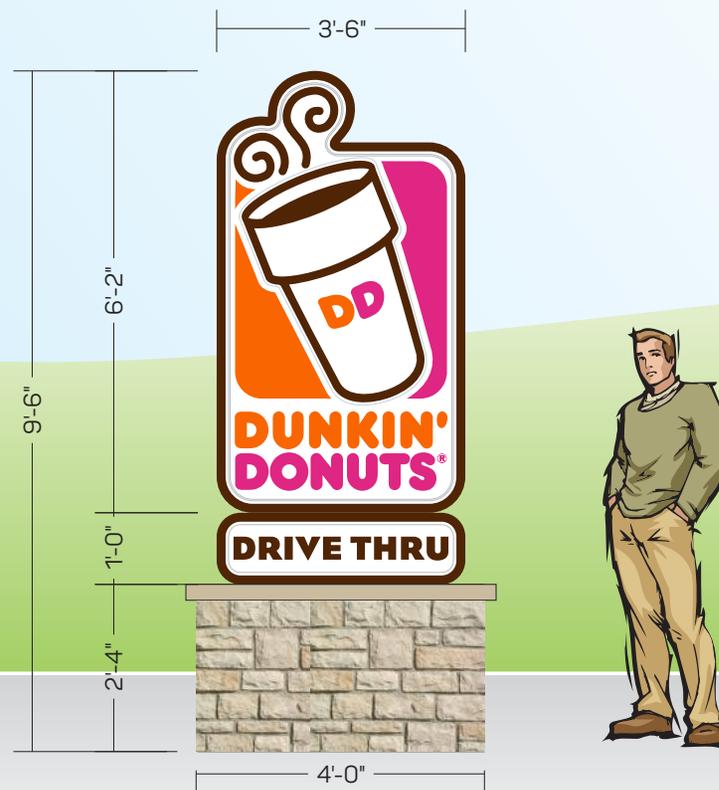

GRAPHIC DETAIL  
SCALE: 3/8" = 1'-0"

Customer: <b>DUNKIN DONUTS</b>	Date: <b>07/08/16</b>	Prepared By: <b>SP</b>	Note: Color output may not be exact when viewing or printing this drawing. All colors used are PMS or the closest CMYK equivalent. If these colors are incorrect, please provide the correct PMS match and a revision to this drawing will be made.	 <p><b>persona</b> SIGNS   LIGHTING   IMAGE</p>	DISTRIBUTED BY SIGN UP COMPANY 700 21st Street Southwest PO Box 210 Watertown, SD 57201-0210 1.800.843.9888 • www.personasigns.com
Location: <b>SUGAR GROVE, IL</b>	File Name: <b>149024 - R1 - SUGAR GROVE, IL</b>	Eng: -			